


NOTE

(AS TO BE BUILT)

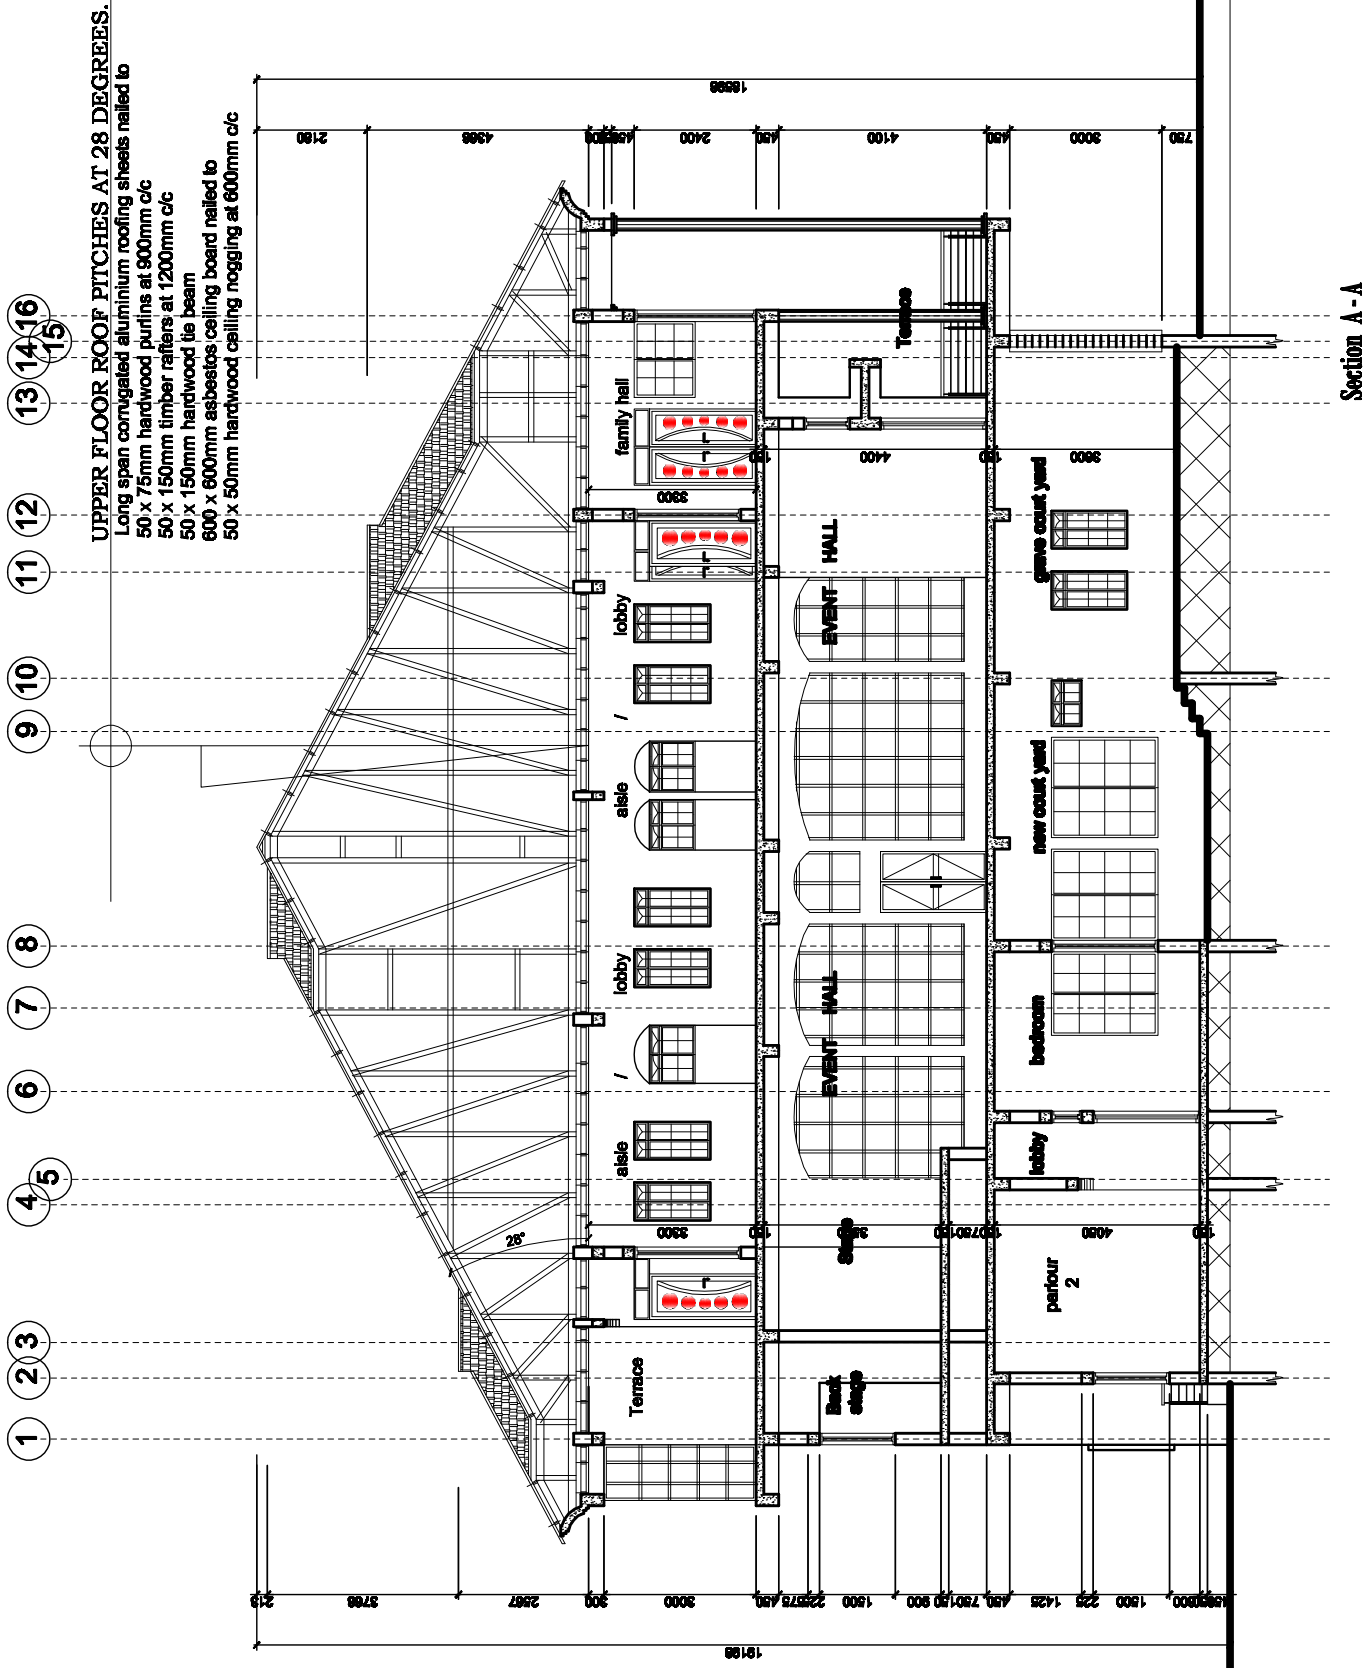

Client

**SOAGA ILAWO FAMILY**

DESIGNED	Arc. Funso
DRAWN	Ibrahim
CHECKED	Arc. Funso
SCALE	1 : 150.
DATE	Jan 2022.

Location  
**PROPOSED RESIDENTIAL DEVELOPMENT,  
 EVENT CENTRE AND LUXURY SUITES,  
 AT BAGBO COMPOUND, LAWO, ABEOKUTA,  
 ABEOKUTA NORTH LOCAL GOVT. AREA,  
 OGUN STATE.**

Contents  
 \* Section AA.

Consultant  
**PRIME KONSULT**  
 Architects / Engineers / Planners.  
 7, Ibrahim Alli Street,  
 Off Fola - Agoro Street,  
 By Kolex Hotel Bus/Stop,  
 Shomolu, Lagos.  
 Tel: 08023208948, 08068868433.

sheet no  
**006**