


NOTE

(AS TO BE BUILT)

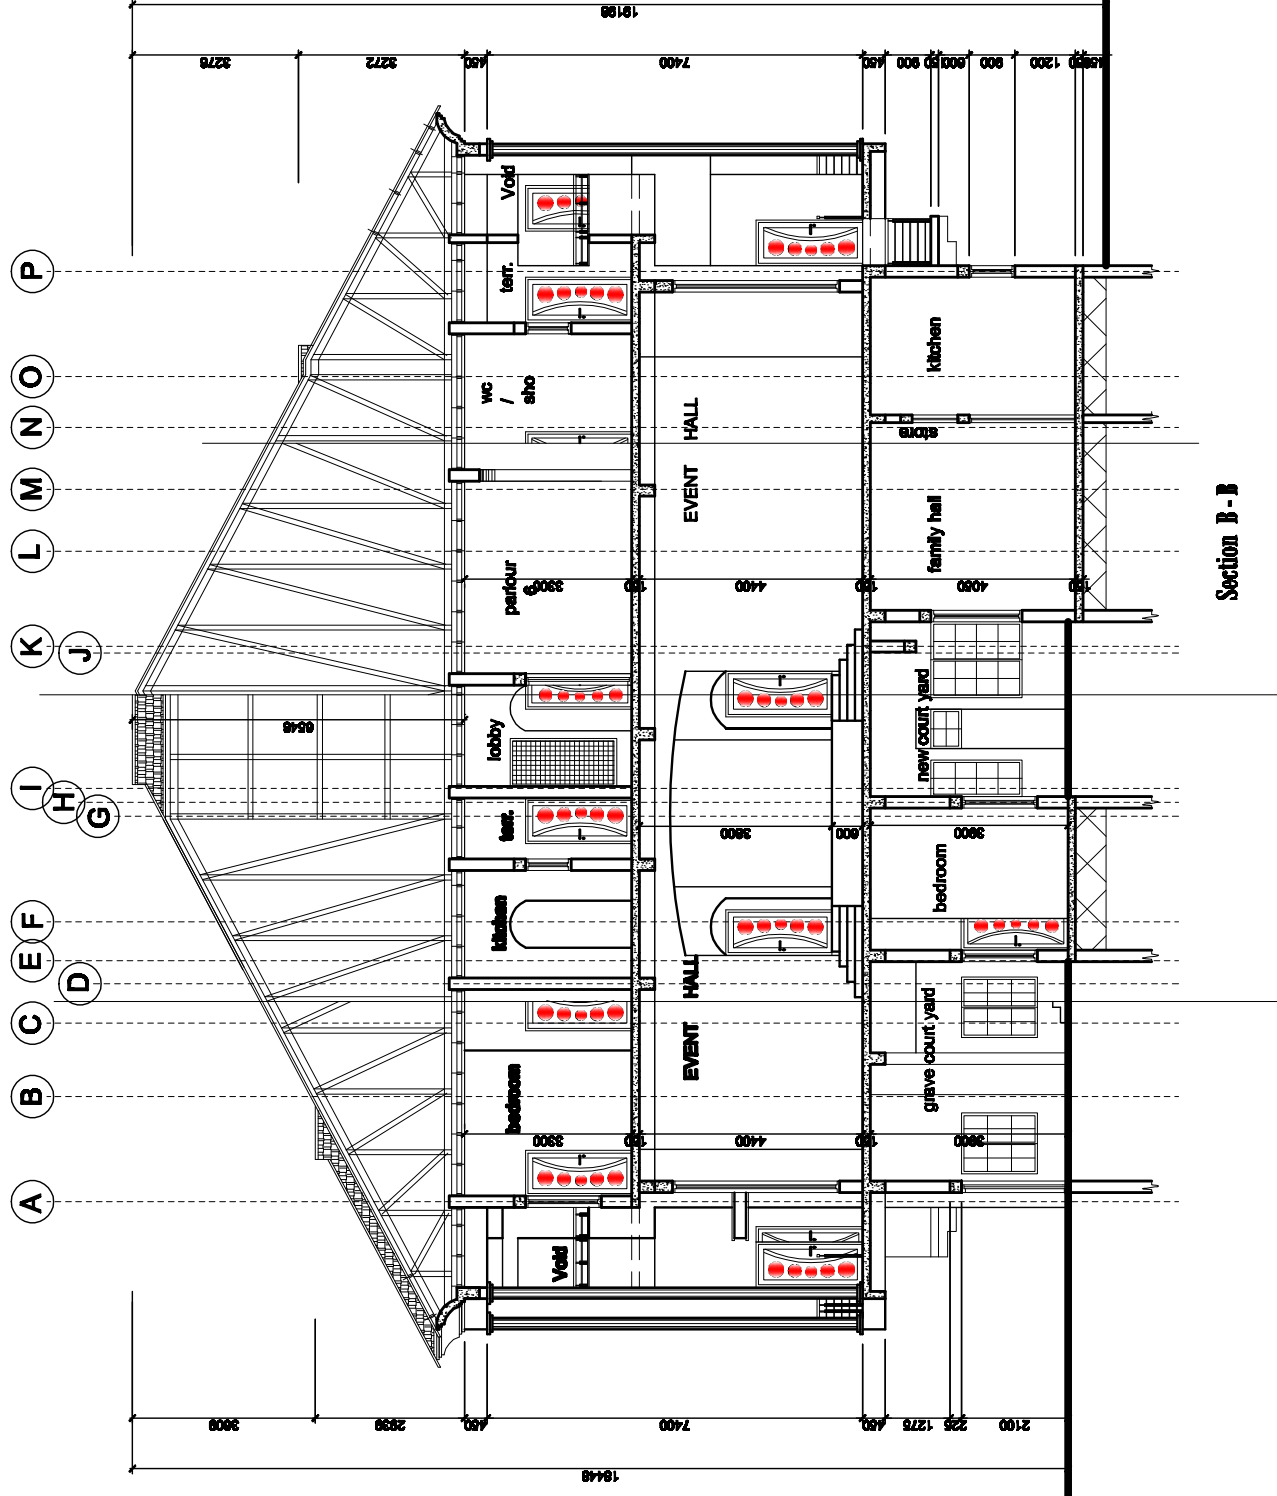

Section B-B

Client

**SOAGA ILAWO FAMILY**

DESIGNED	Arc. Funso
DRAWN	Ibrahim
CHECKED	Arc. Funso
SCALE	1 : 150.
DATE	Jan 2022.

Location

**PROPOSED RESIDENTIAL DEVELOPMENT,  
EVENT CENTRE AND LUXURY SUITES,  
AT BAGBO COMPOUND, ILAWO, ABEOKUTA,  
ABEOKUTA NORTH LOCAL GOVT. AREA,  
OGUN STATE.**

Contents

\* Section BB.

Consultant

**PRIME KONSULT**  
Architects / Engineers / Planners.  
7, Ibrahim Alii Street,  
Off Fola - Agoro Street,  
By Kolex Hotel Bus/Stop,  
Shomolu, Lagos.  
Tel: 08023206946, 08068866433.

sheet no

**007**