


NOTE

(AS TO BE BUILT)

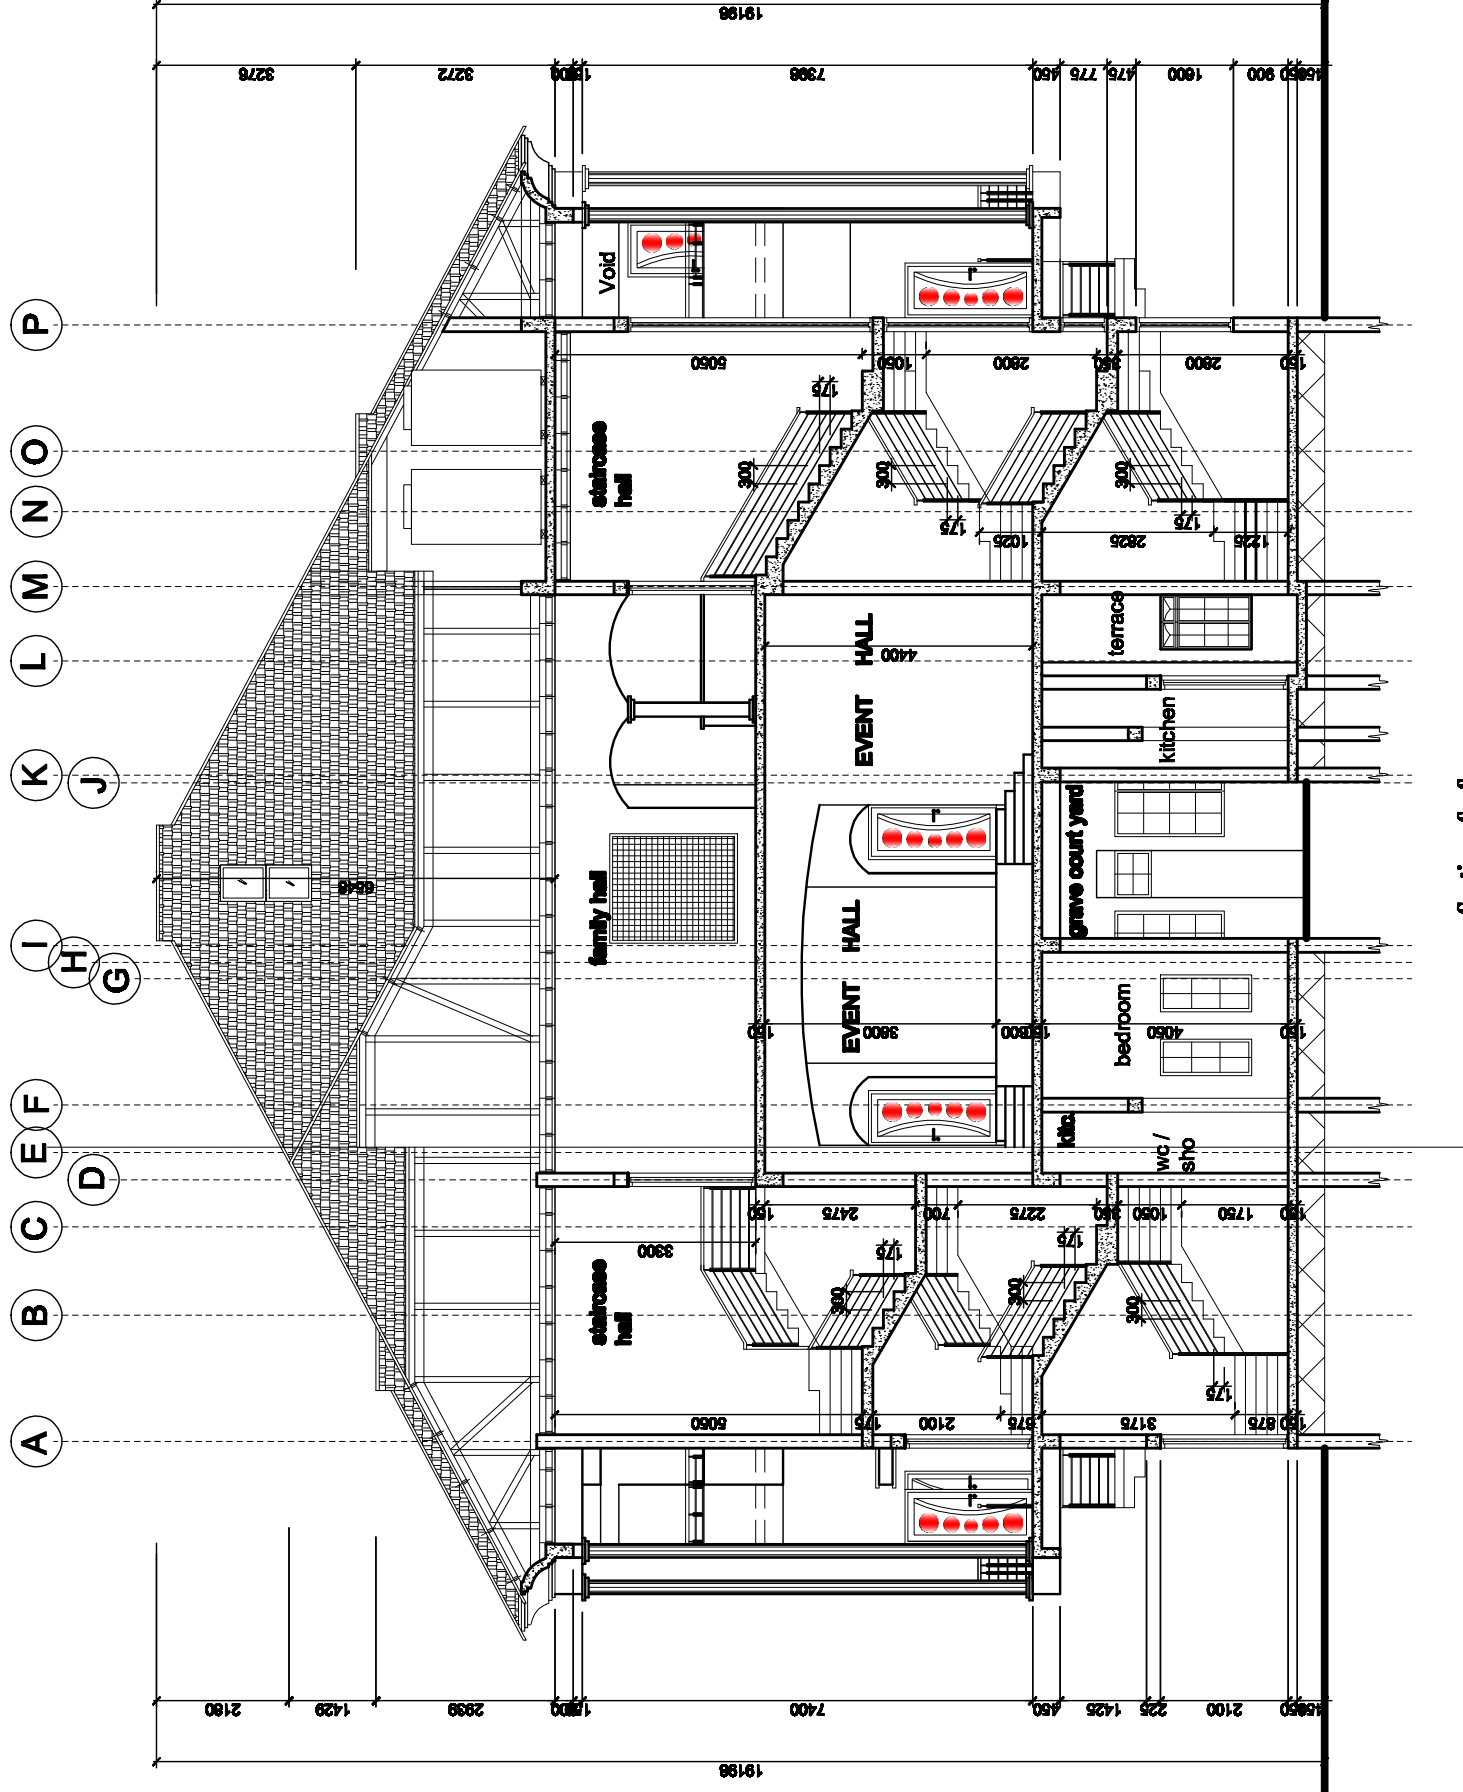

Section C-C

Client

SOAGA ILAWO FAMILY

DESIGNED	Arc. Funso
DRAWN	Ibrahim
CHECKED	Arc. Funso
SCALE	1 : 150.
DATE	Jan 2022.

Location

**PROPOSED RESIDENTIAL DEVELOPMENT,
EVENT CENTRE AND LUXURY SUITES,
AT BAGBO COMPOUND, LAWU, ABEOKUTA,
ABEOKUTA NORTH LOCAL GOVT. AREA,
OGUN STATE.**

Contents

* Section CC.

Consultant

PRIME KONSULT
Architects / Engineers / Planners.
7, Ibrahim Alli Street,
Off Fola - Agoro Street,
By Kolex Hotel Bus/Stop,
Shomolu, Lagos.
Tel: 08023208948, 08068868433.

sheet no

008